

**KEY**

P7105  
750mm  
01

ROAD AHEAD CLOSED FOLLOWED BY DIVERSION 02

Diverted traffic → 04

↑ Diverted traffic 06

Diversion ← 08

ROAD AHEAD CLOSED 10

Diverted traffic ↻ 12

Diverted traffic

Station Road Bampton CLOSED At New Road Please Follow Diversion

ADVANCED WARNING THIS ROAD WILL BE CLOSED FROM — TO — FOR — DAYS / WEEKS

ROAD CLOSED

Diversion ENDS 03

← Diverted traffic 05

Diversion → 07


Diversion ↑ 09

Diverted traffic ↻ 11

Diverted traffic ↻ 13

Diverted traffic 14

15

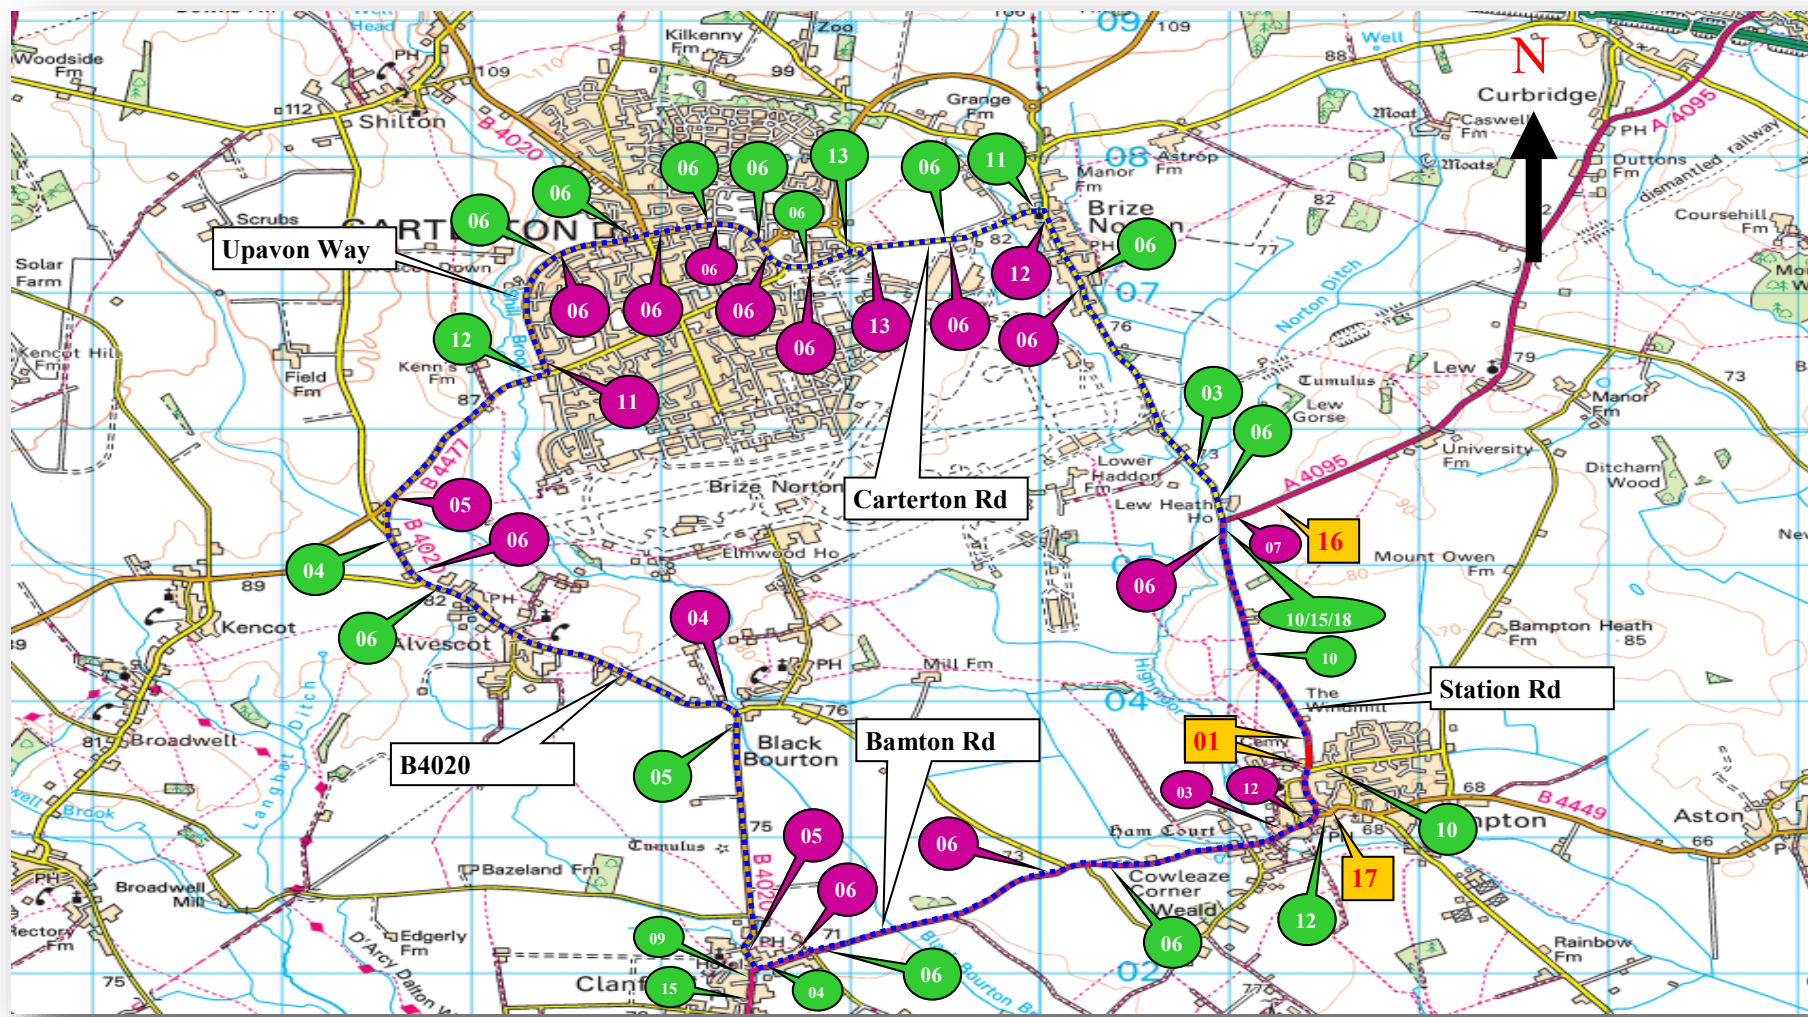

ROAD CLOSED ← 16

ROAD CLOSED → 17

Access To Frontages Only 18

BARRIERS, CONES AND FLASHING LAMPS REQUIRED EACH END OF ROAD CLOSURE

**A PLANT LUX**  
TRAFFIC CONTROL & MANAGEMENT

A-Plant Lux Traffic Control & Management  
Kemble Airfield Enterprise Park  
Cirencester Road  
Kemble  
GL7 6BQ  
Telephone: 0870 050 0792  
Fax: 0845 0047105

NOTES

1. ALL EQUIPMENT SHALL BE APPROVED AND SHALL COMPLY WITH THE DEPARTMENT OF TRANSPORT SPECIFICATION MCE0111. THIS DRAWING DOES NOT SHOW THE NORMAL ROADWORKS SIGNING THAT WILL BE REQUIRED (chapter 8)

2. ALL SIGNS TO BE IN ACCORDANCE WITH TSGRD 2002 AND TO MINIMUM CLASS 2 RETROREFLECTIVE

3. MINIMUM x HEIGHT OF LETTERING TO BE 60MM AND SIGN BOARDS TO BE MIN 1000MMx750MM WHERE APPROPRIATE

THIS DRAWING IS PROTECTED BY COPYRIGHT AND THE INFORMATION CONTAINED THEREIN IS CONFIDENTIAL. THE DRAWING MAY NOT BE COPIED AND THE INFORMATION CONTAINED THEREIN MAY NOT BE USED, OR DISCLOSED TO A THIRD PARTY, WHOLLY OR IN PART WITH THE WRITTEN PERMISSION OF APLANT LUX TRAFFIC CONTROLS LTD

GROWN COPYRIGHT DATA REPRODUCED BY PERMISSION OF THE CONTROLLER OF HMSO

<b>CLIENT DETAILS</b> Buckle & Davies	<b>REP/DEPOT</b> KA/233	<b>DRAWN BY</b> KA	<b>ADDRESS</b> Station Road Bampton OX18 2LQ
<b>AMMEND NO</b> 00	<b>SHEET NO.</b> 1 OF 1	<b>DATE</b> 29/05/19	
<b>SUITABLE TIME TO UNDERTAKE THE WORKS</b>			
<b>OFFPEAK</b> 0930-1530	<b>NIGHT</b> 2100-0600	<b>WEEKEND</b> 0800-1700	<b>24 HOUR WORKS</b> ✓
<b>BUS ROUTE AFFECTED</b>			<b>NO</b>

**KEY**

ROAD CLOSURE

DIVERSION ROUTE

ANTI-CLOCKWISE DIVERSION

CLOCKWISE DIVERSION

ROAD CLOSURE SIGN

ROAD CLOSURE LENGTH APPROX 70M  
ROAD CLOSURE WIDTH APPROX 6.50M

**HIRE ADVICE 233-S003462**